
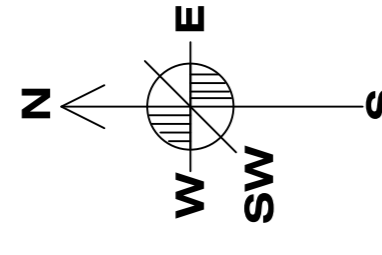


DO NOT SCALE DRAWING

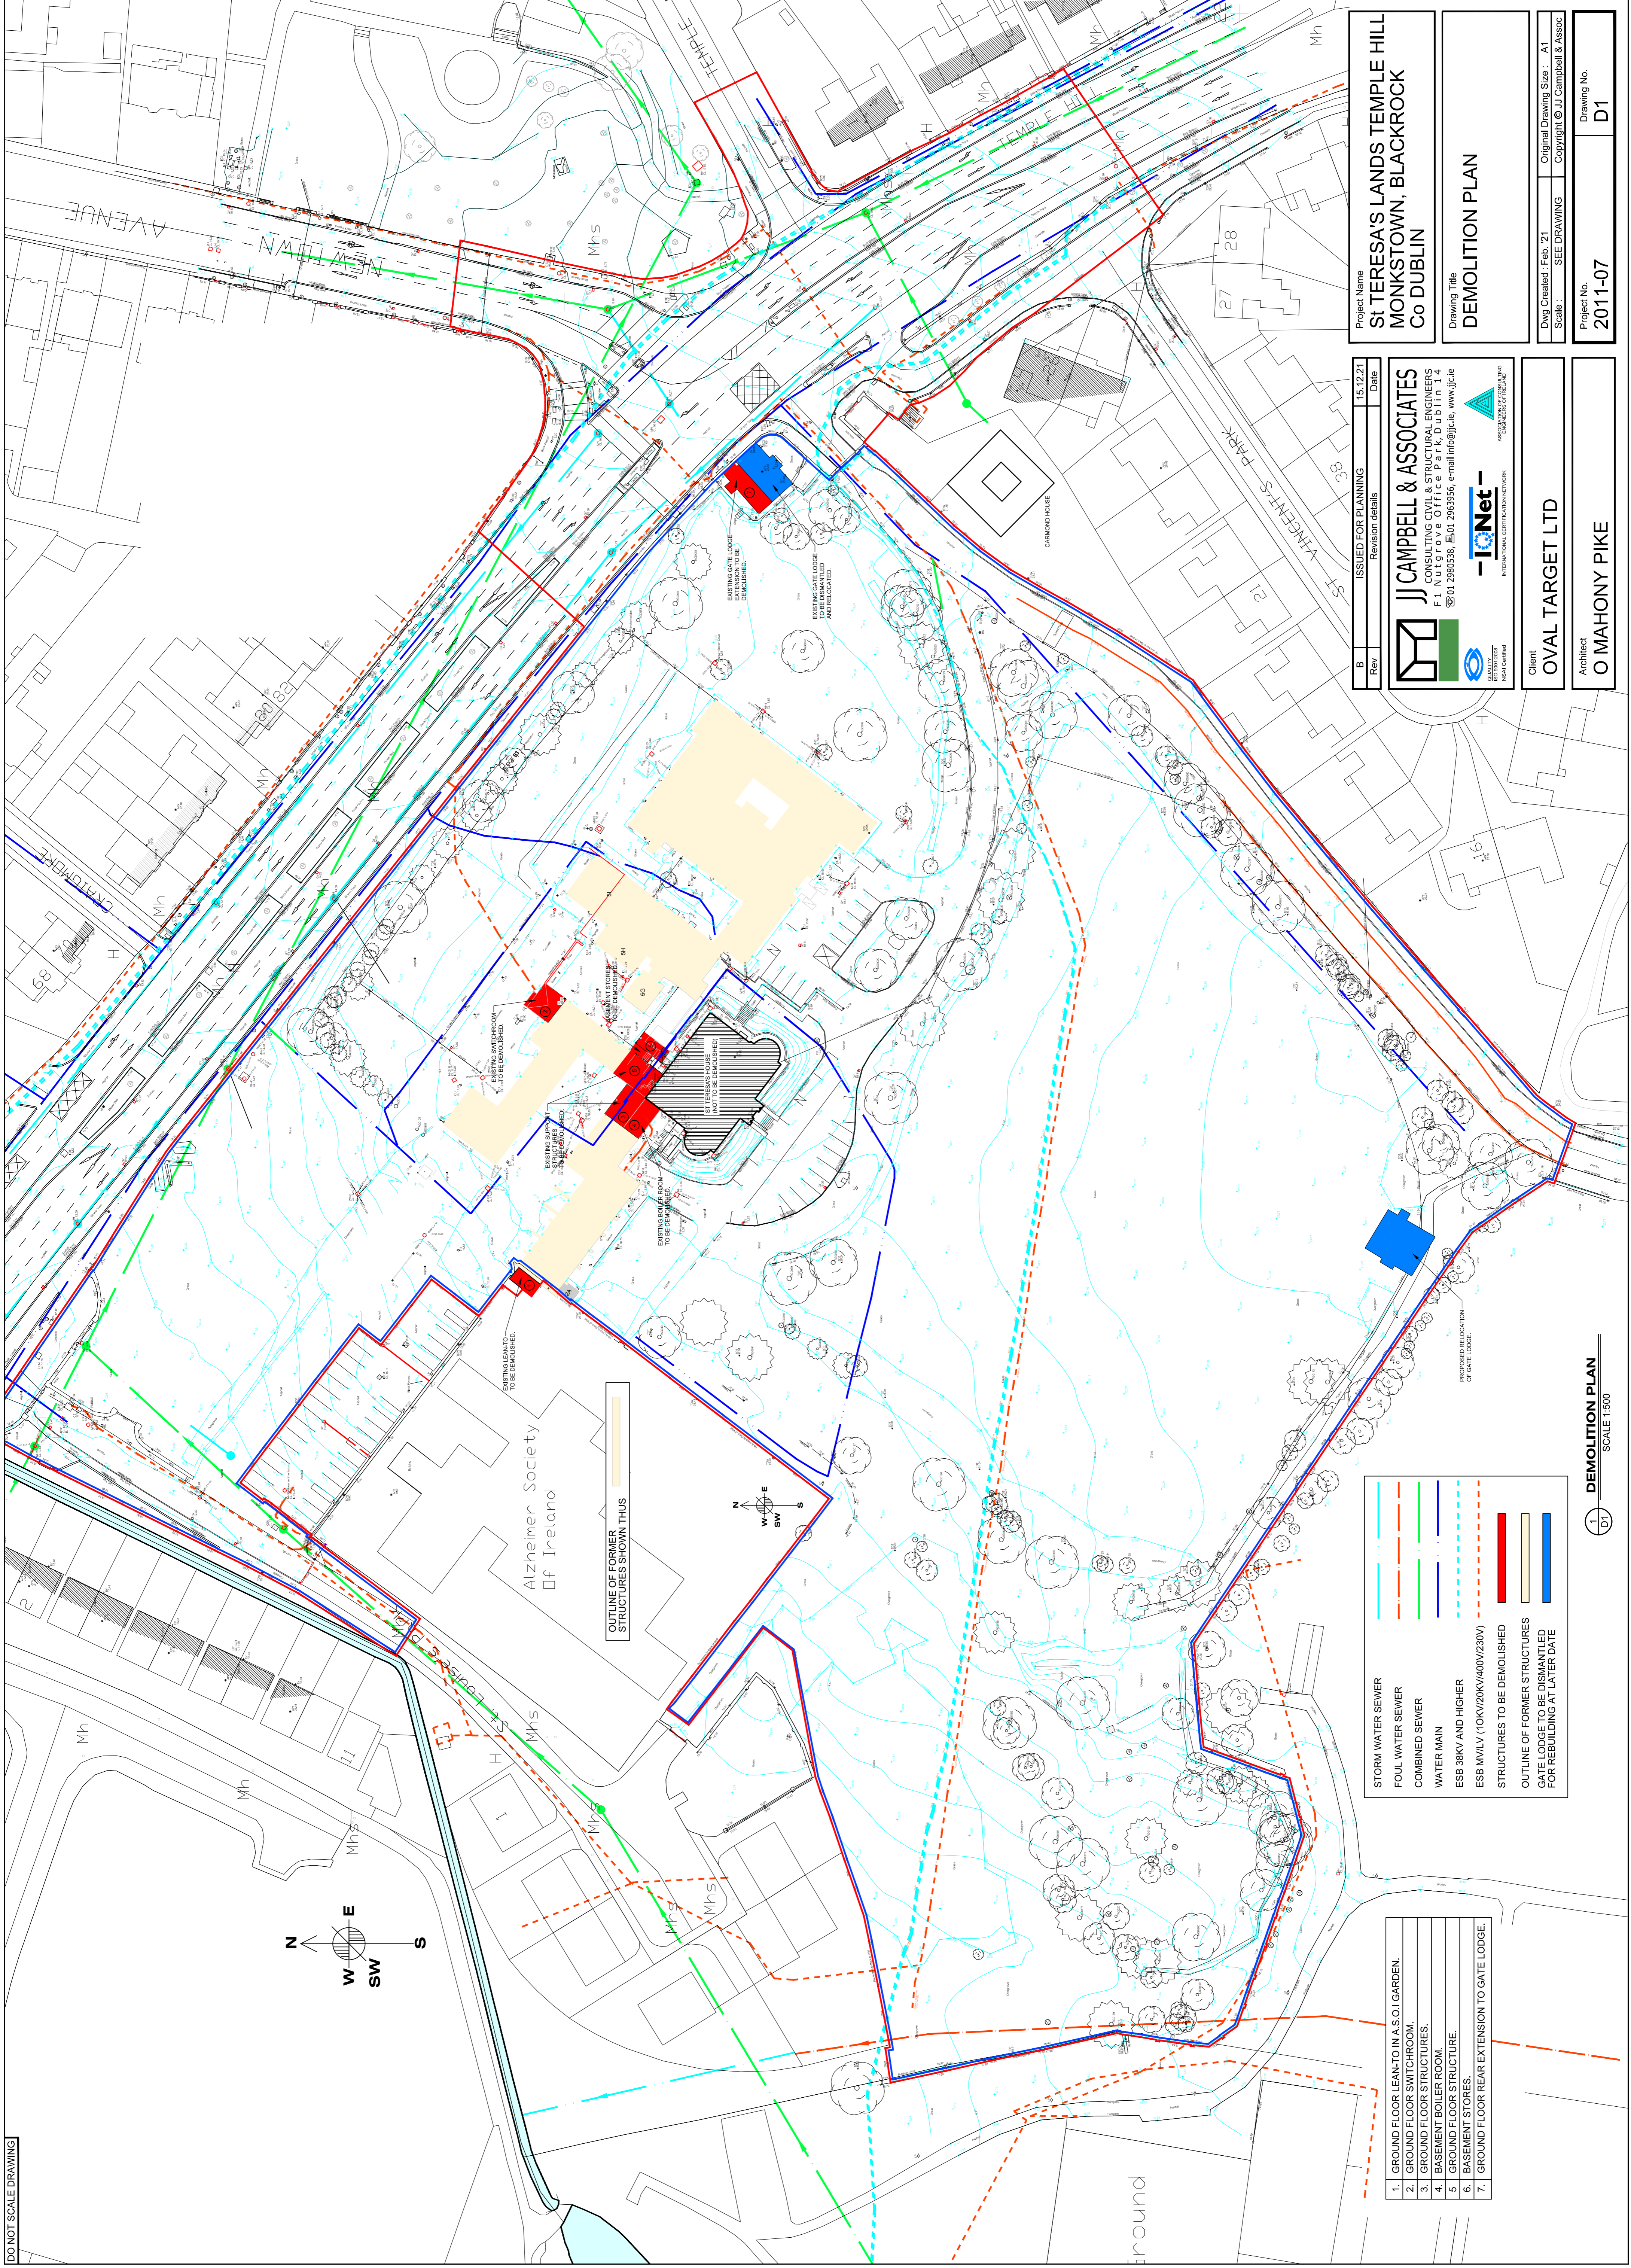

OUTLINE OF FORMER STRUCTURES SHOWN THUS

1. GROUND FLOOR LEAN-TO IN A.S.O.I. GARDEN.
2. GROUND FLOOR SWITCHROOM.
3. GROUND FLOOR STRUCTURES.
4. BASEMENT BOILER ROOM.
5. GROUND FLOOR STRUCTURE.
6. BASEMENT STORES.
7. GROUND FLOOR REAR EXTENSION TO GATE LODGE.

- STORM WATER SEWER
- FOUL WATER SEWER
- COMBINED SEWER
- WATER MAIN
- ESB 38KV AND HIGHER
- ESB MV/LV (10KV/20KV/400V/230V)
- STRUCTURES TO BE DEMOLISHED
- OUTLINE OF FORMER STRUCTURES
- GATE LODGE TO BE DISMANTLED FOR REBUILDING AT LATER DATE

1 D1 DEMOLITION PLAN
SCALE 1:500

ISSUED FOR PLANNING		15.12.21	Date
Rev.	Revision details		
JJ CAMPBELL & ASSOCIATES CONSULTING CIVIL & STRUCTURAL ENGINEERS F.I.N.I.C. CIVIL OFFICE OF PARK DUBLIN 14 01 2986538, 01 2969956, e-mail info@jc.ie, www.jc.ie			
Client		OVAL TARGET LTD	
Architect		O MAHONY PIKE	

Project Name		ST TERESA'S LANDS TEMPLE HILL MONKSTOWN, BLACKROCK Co DUBLIN	
Drawing Title		DEMOLITION PLAN	
Dwg Created: Feb '21		Original Drawing Size: A1	
Scale: SEE DRAWING		Copyright © JJ Campbell & Assoc	
Project No.		2011-07	
Drawing No.		D1	